




Detail Plannr. 0006

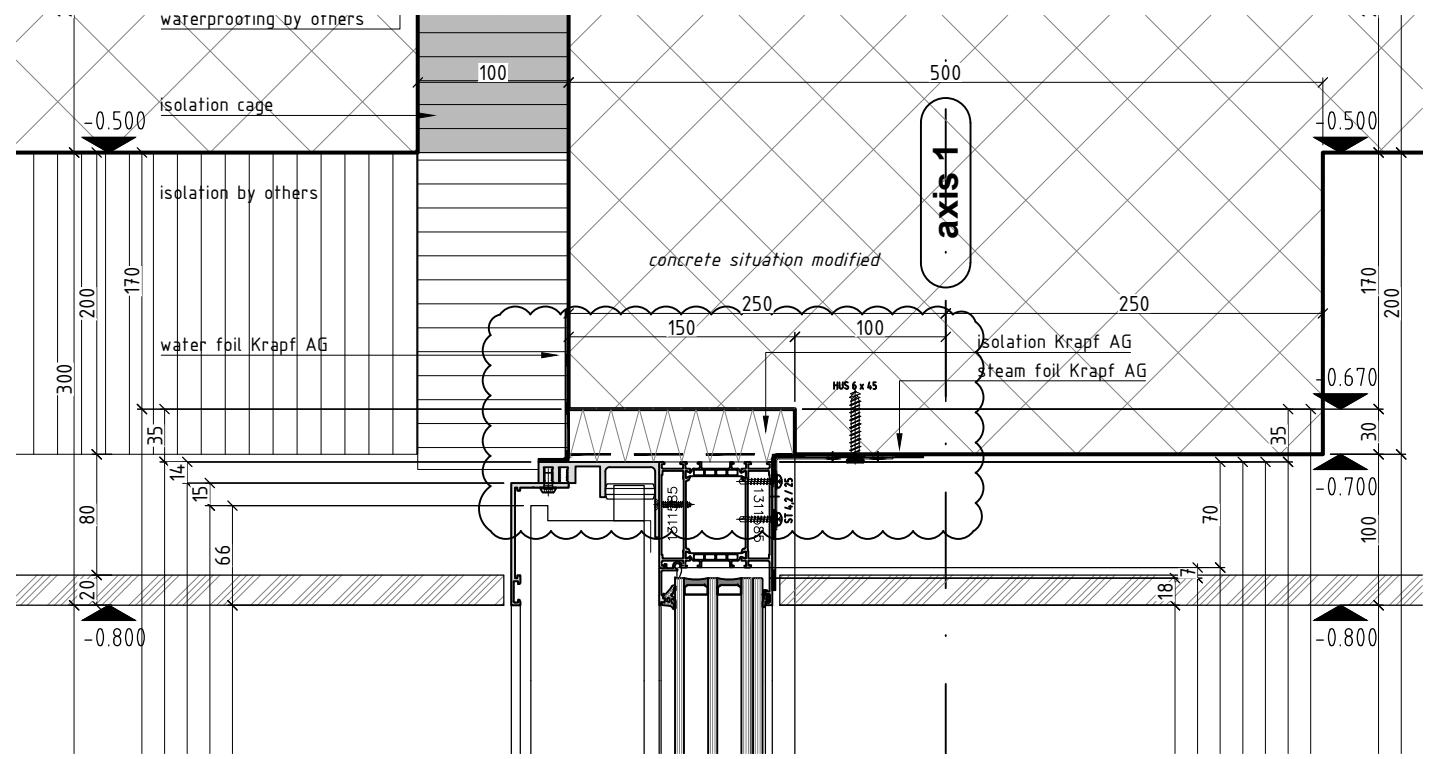

axis 1

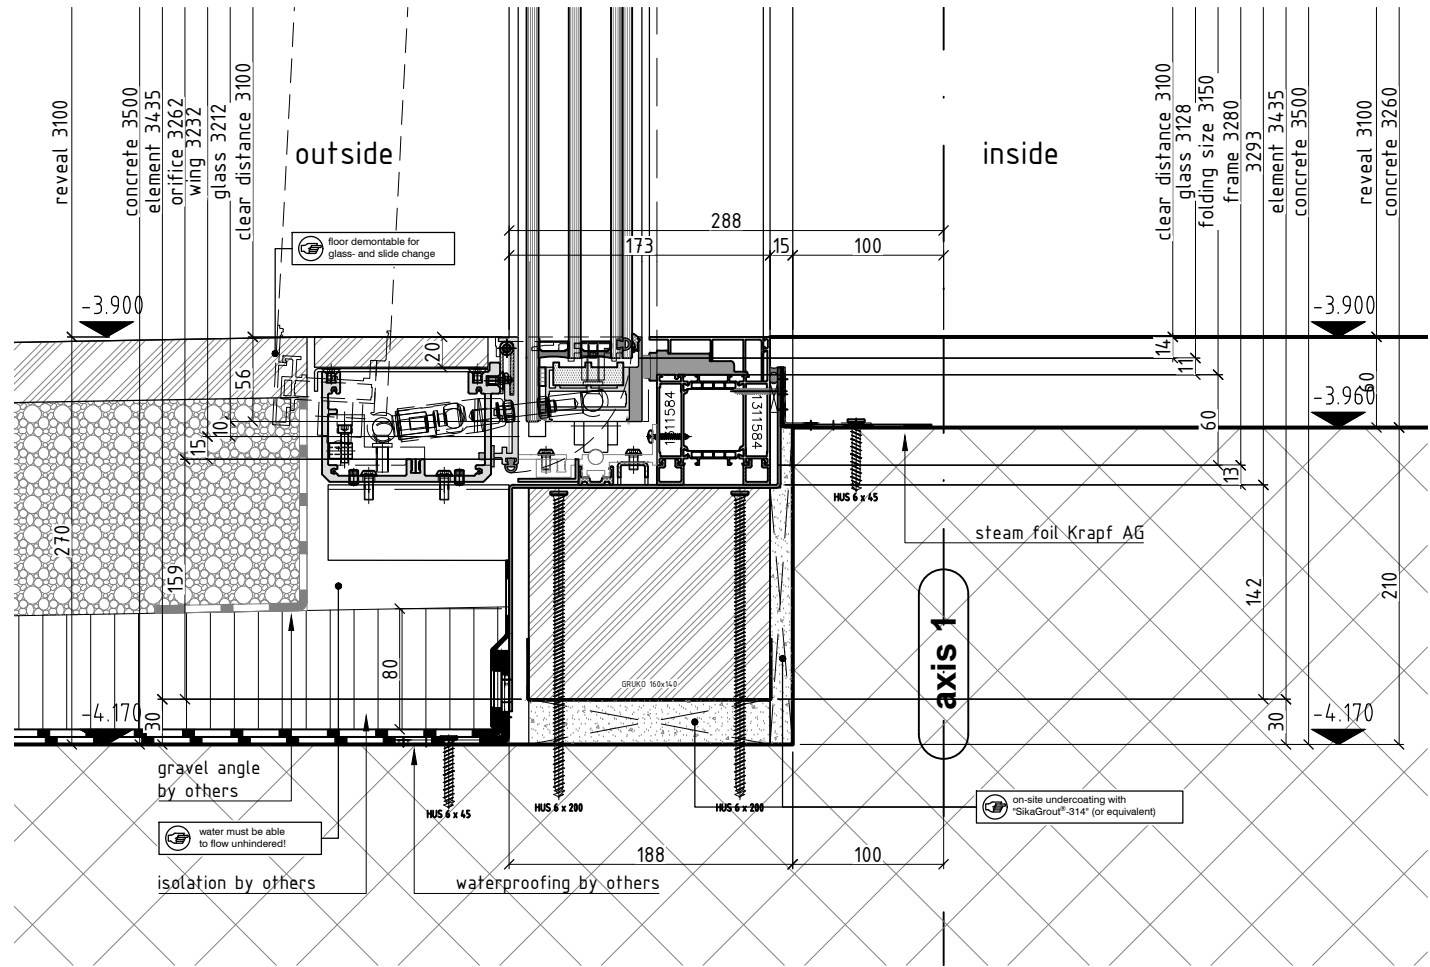


Detail Plannr. 0005

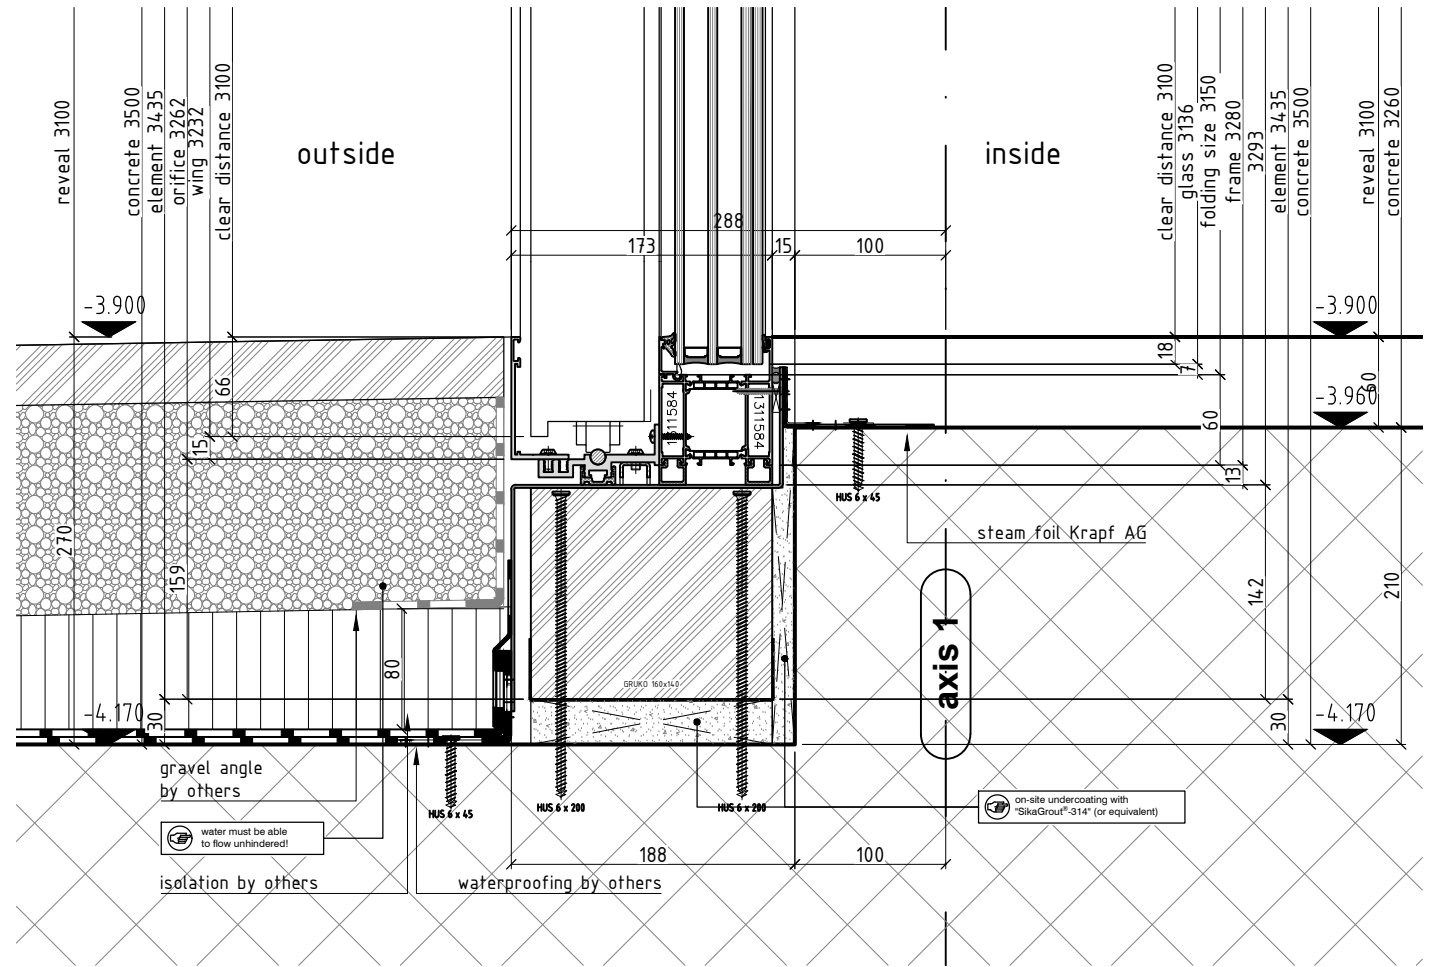


axis 1

Vertikalschnitt B-B 1:5
(1. lower level/ trough horizontal wing)


Vertikalschnitt C-C 1:5
(1. lower level/ trough fixed panel)

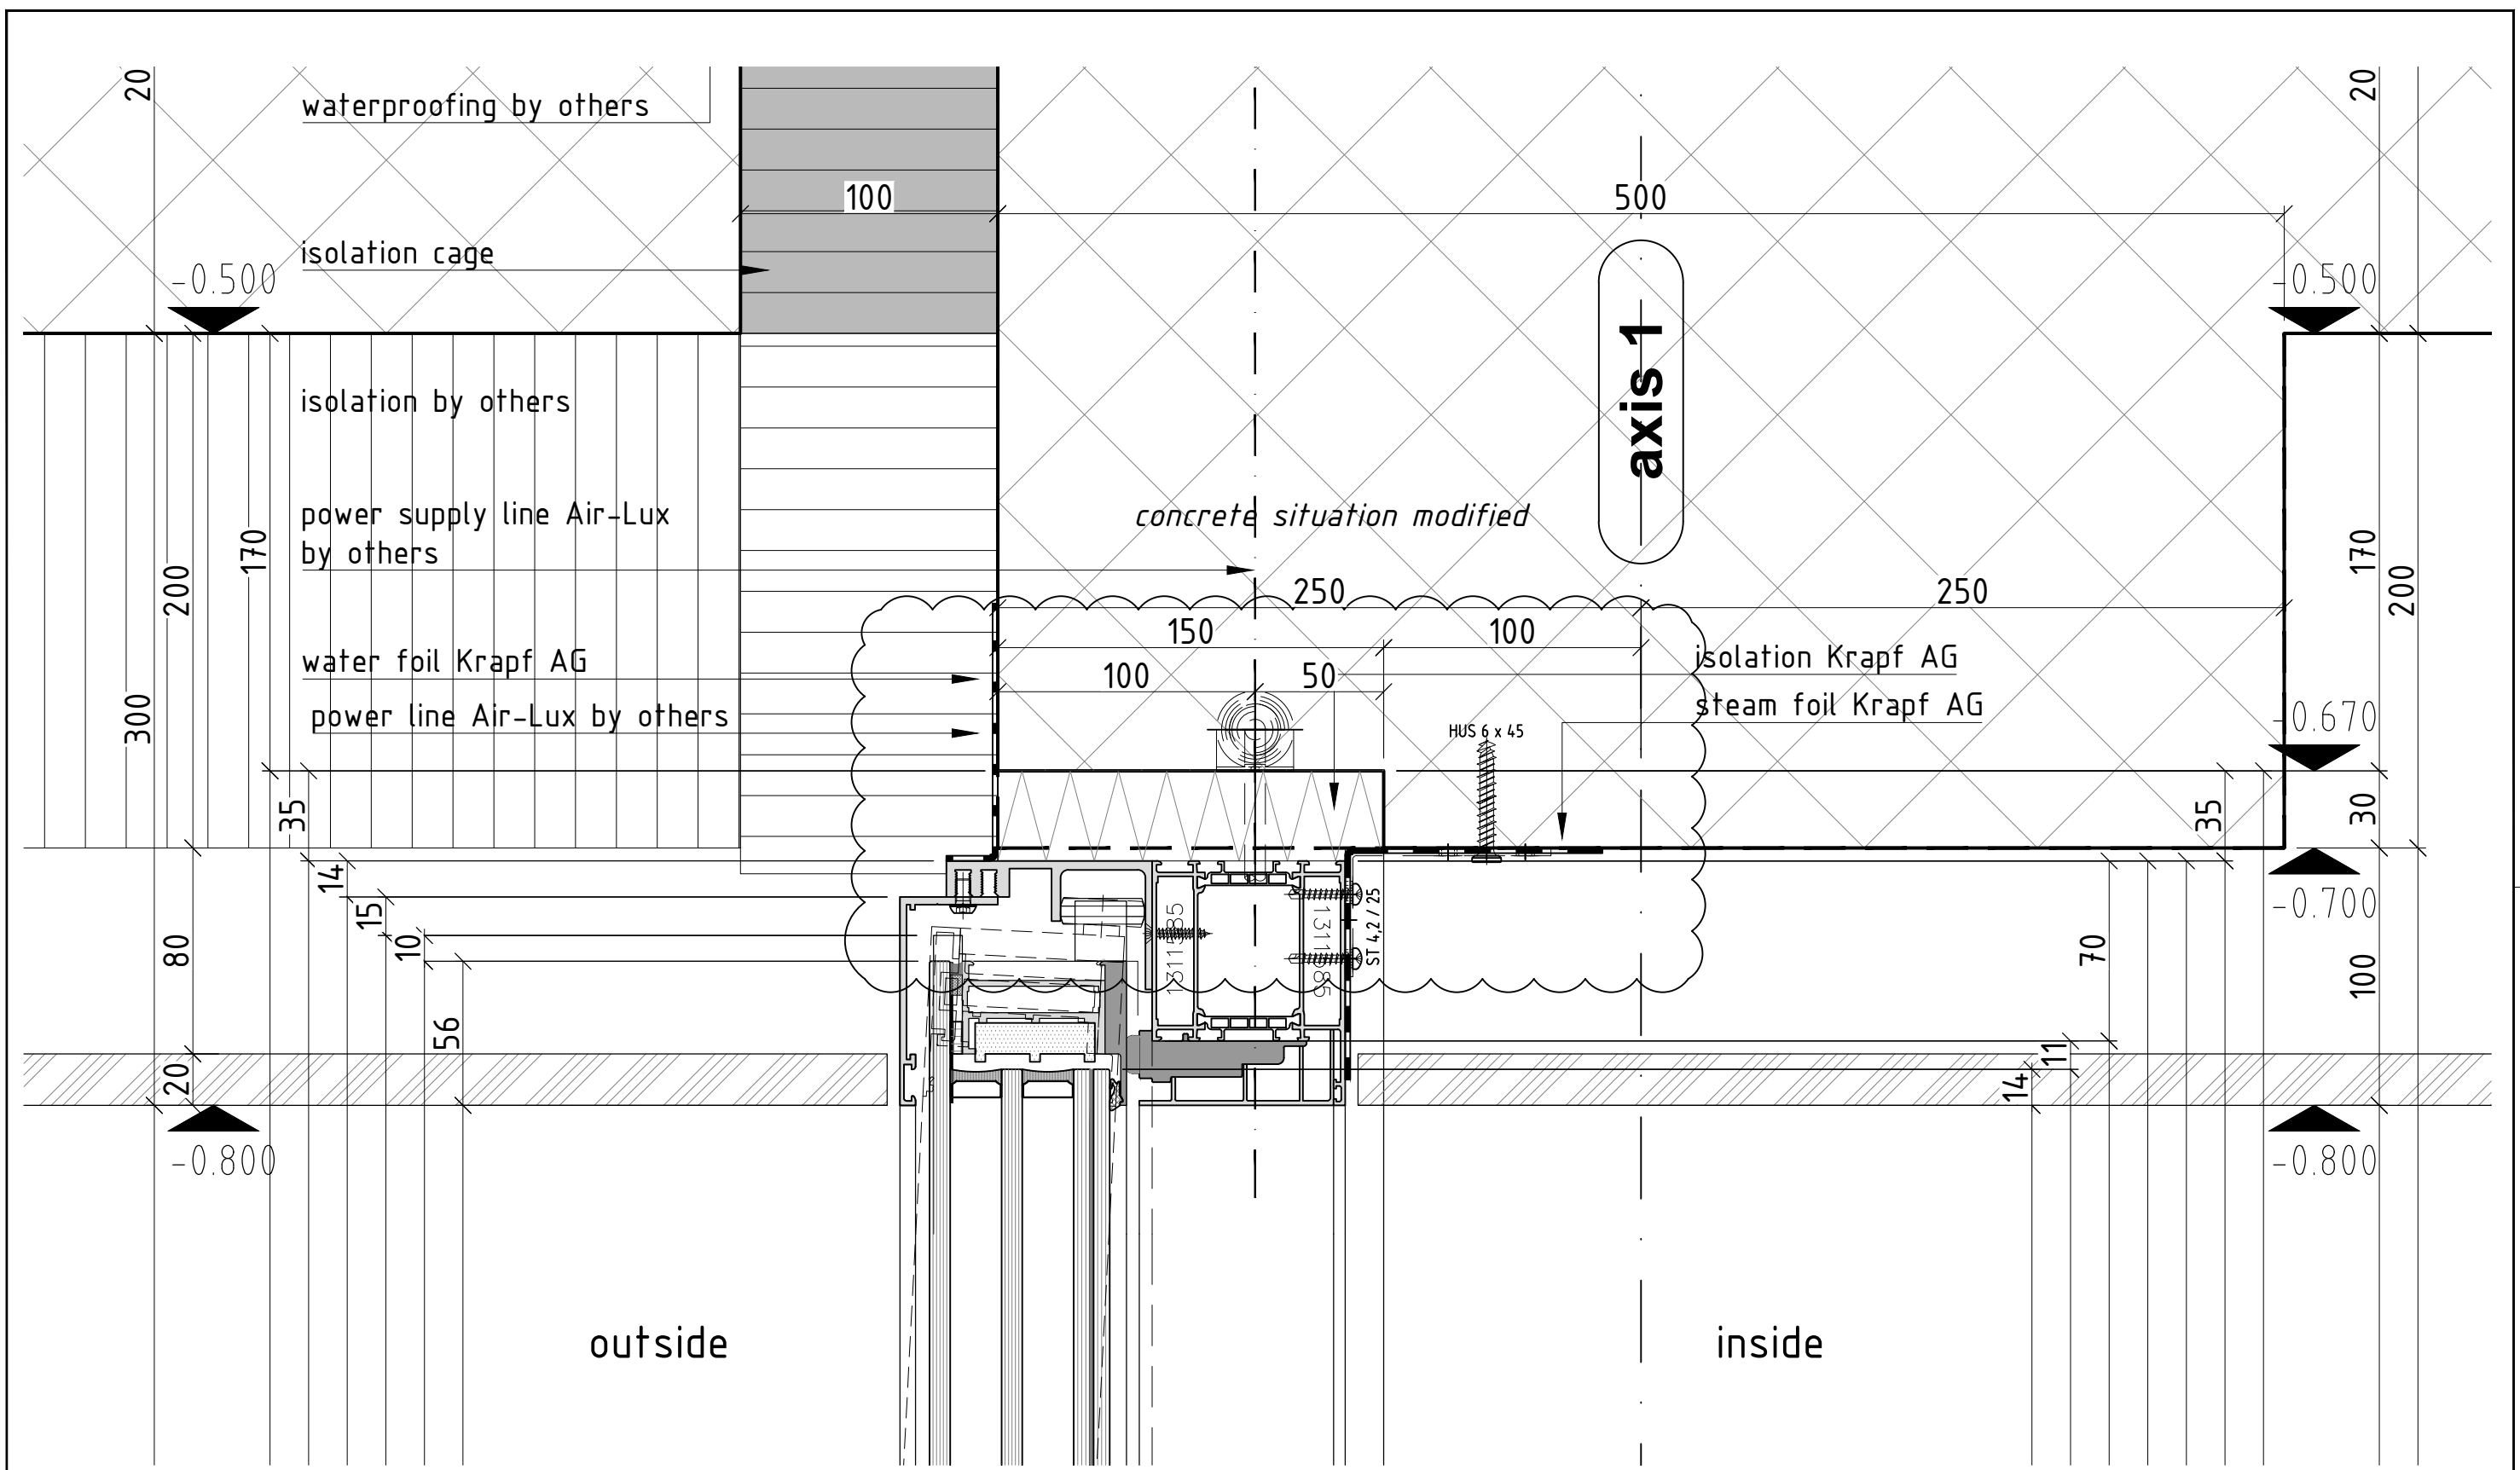

Teilvertikalschnitt B-B 1:2.5
(1. lower level/ trough horizontal wing)

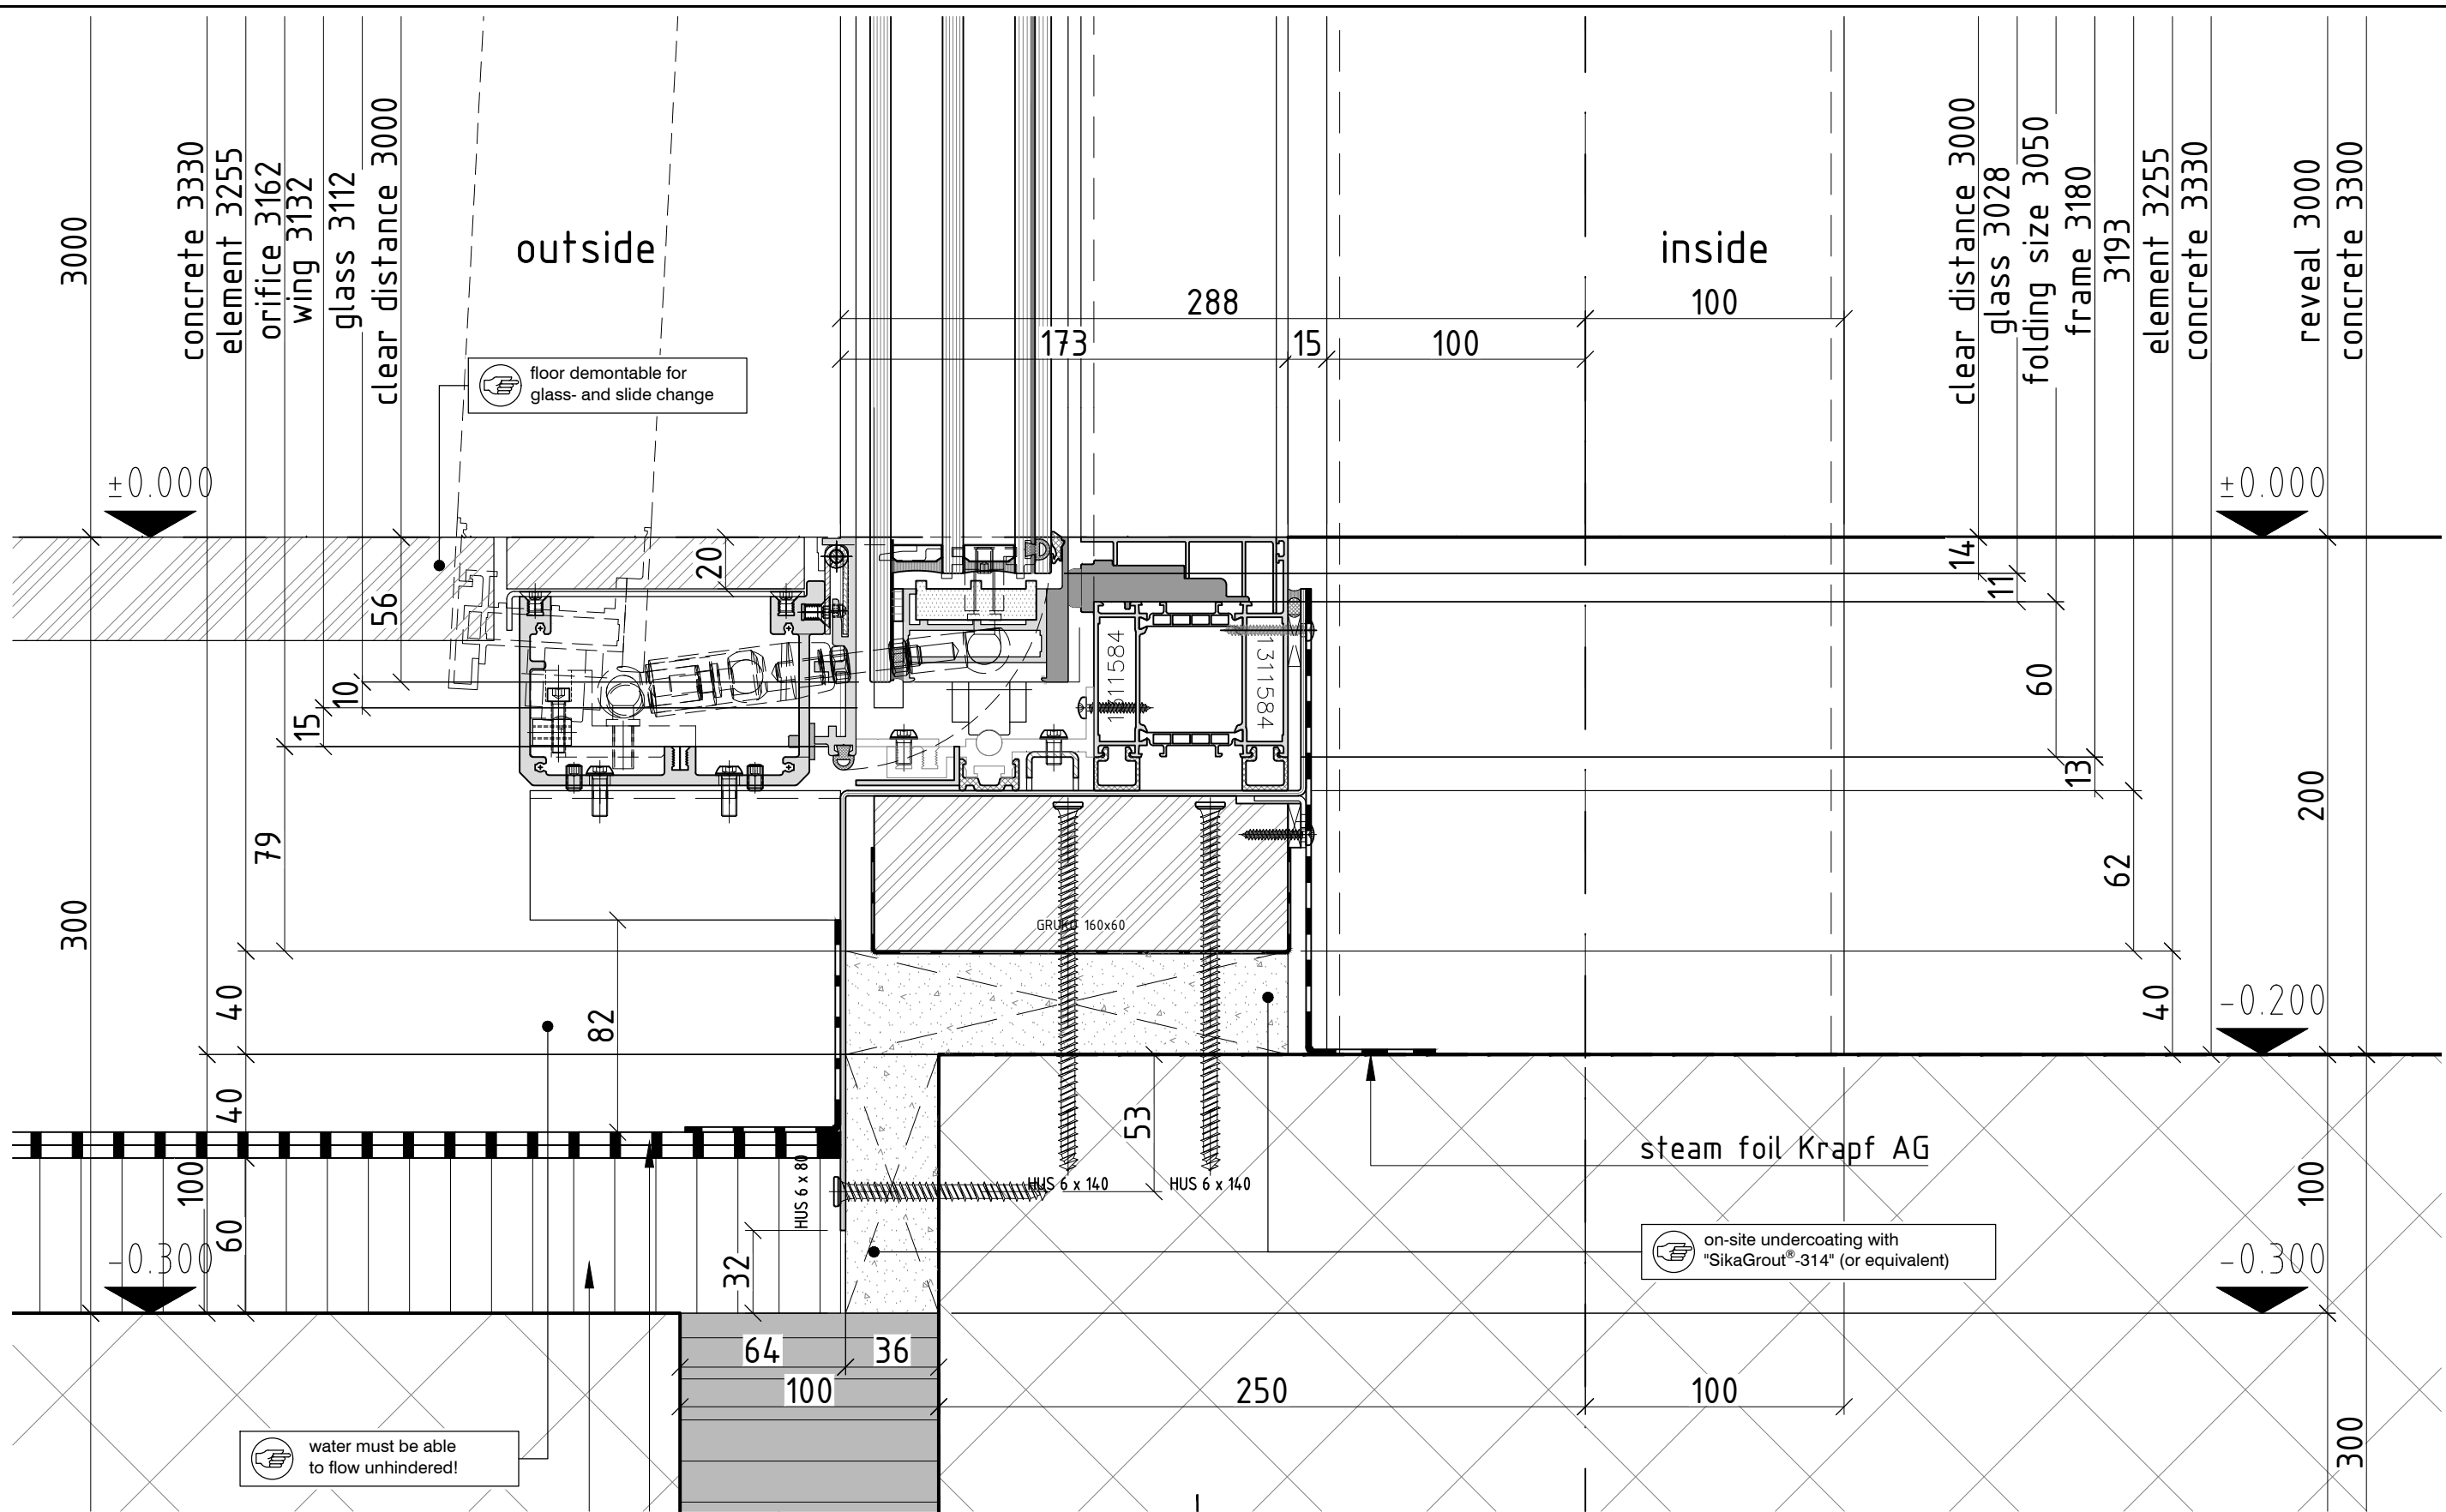

Teilvertikalschnitt B-B 1:2.5
(ground floor/ trough horizontal wing)

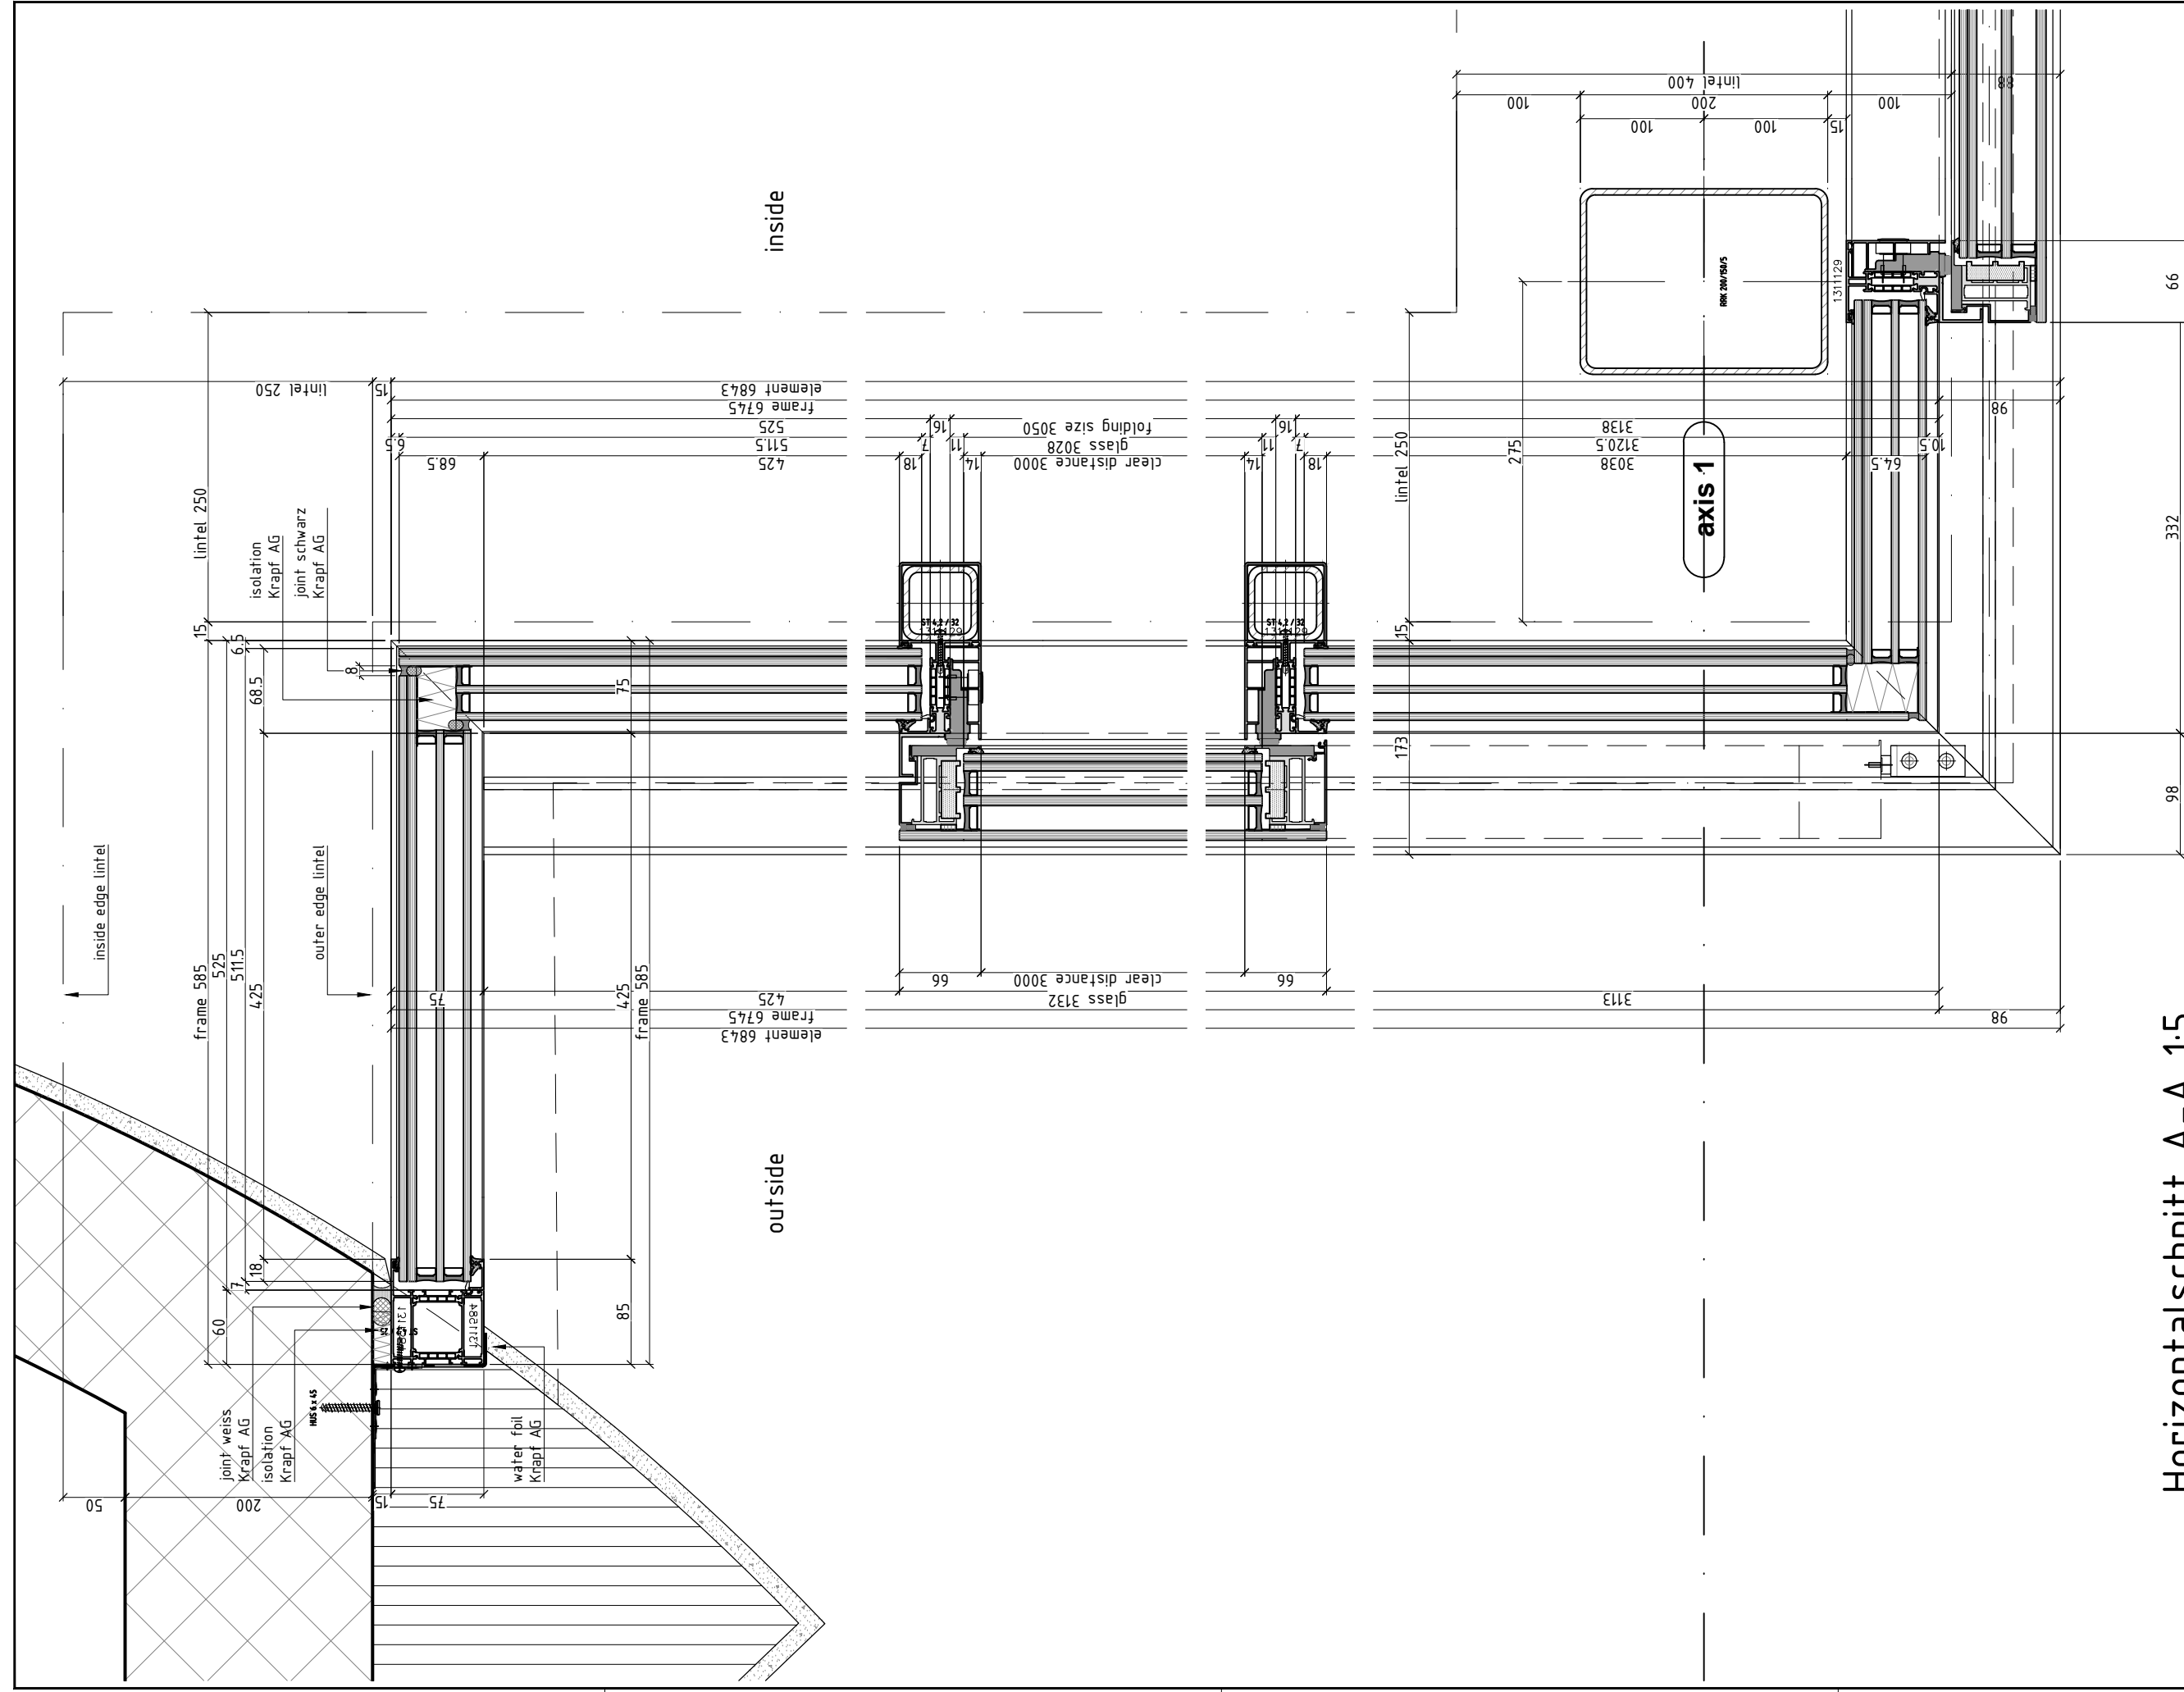

Horizontalchnitt A-A 1:5
(ground floor)